




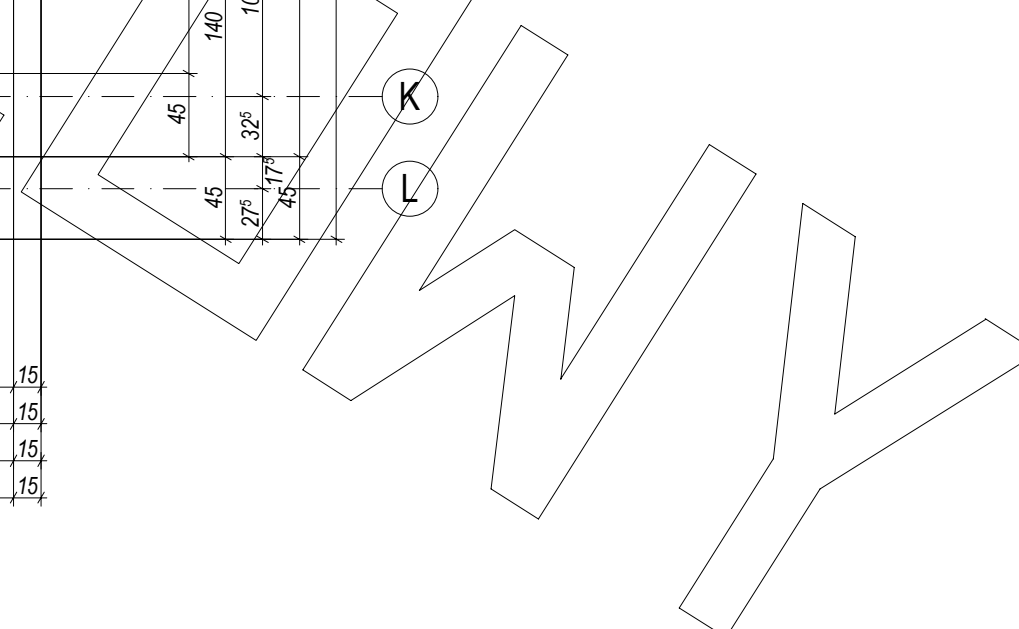






Legend:

- 5.0 pokrycie dachowe (dachówka / blachodachówka)***
- 5.0 laty 5x6 cm
- folia wiatrochronna, paroprzepuszczalna do zewnątrz
- 20.0 Ankiwe 7x20 cm wełna** gr. 20cm
- folia parozizolacyjna
- 3.0 obróbka blacharska
- 3.0 płyta OSB
- 20.0 belka drewniana 5x20
- 4.0 laty 4x5cm
- folia parozizolacyjna
- 3.0 zaprawa klejowa
- na siatce winyl. 2x****
- plyta G-K
- tylny cienkowarstwowy***
- nadproże + wieńiec

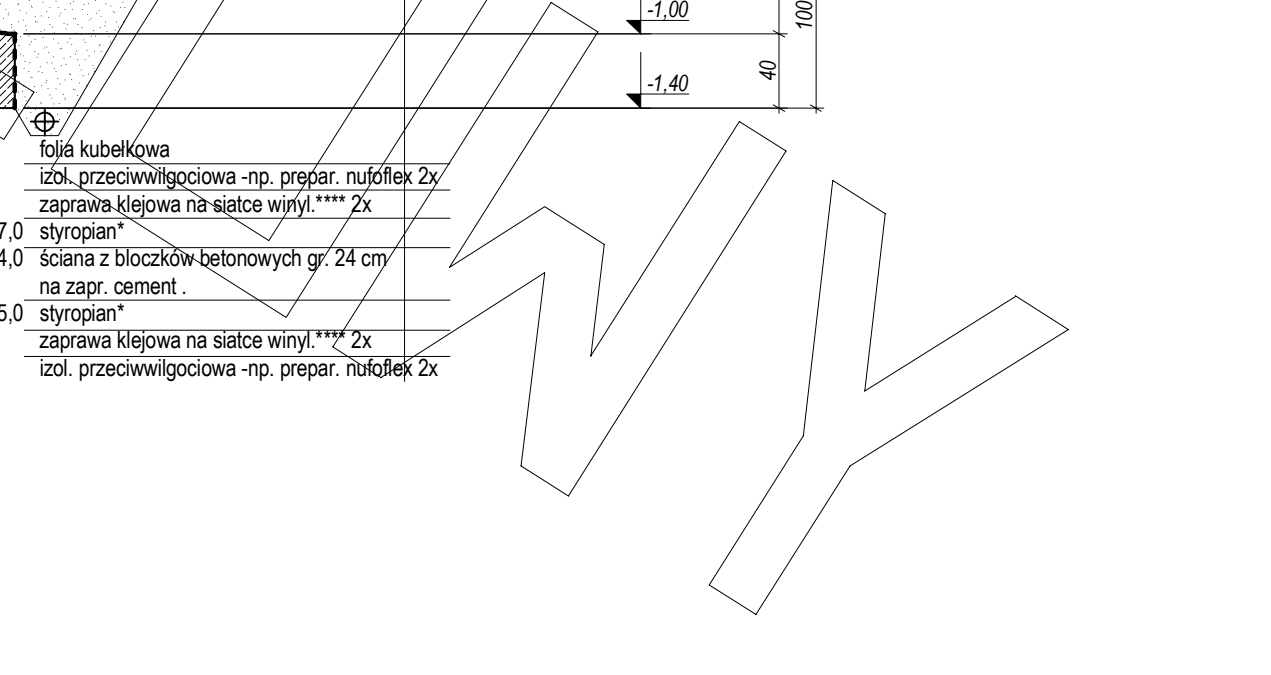

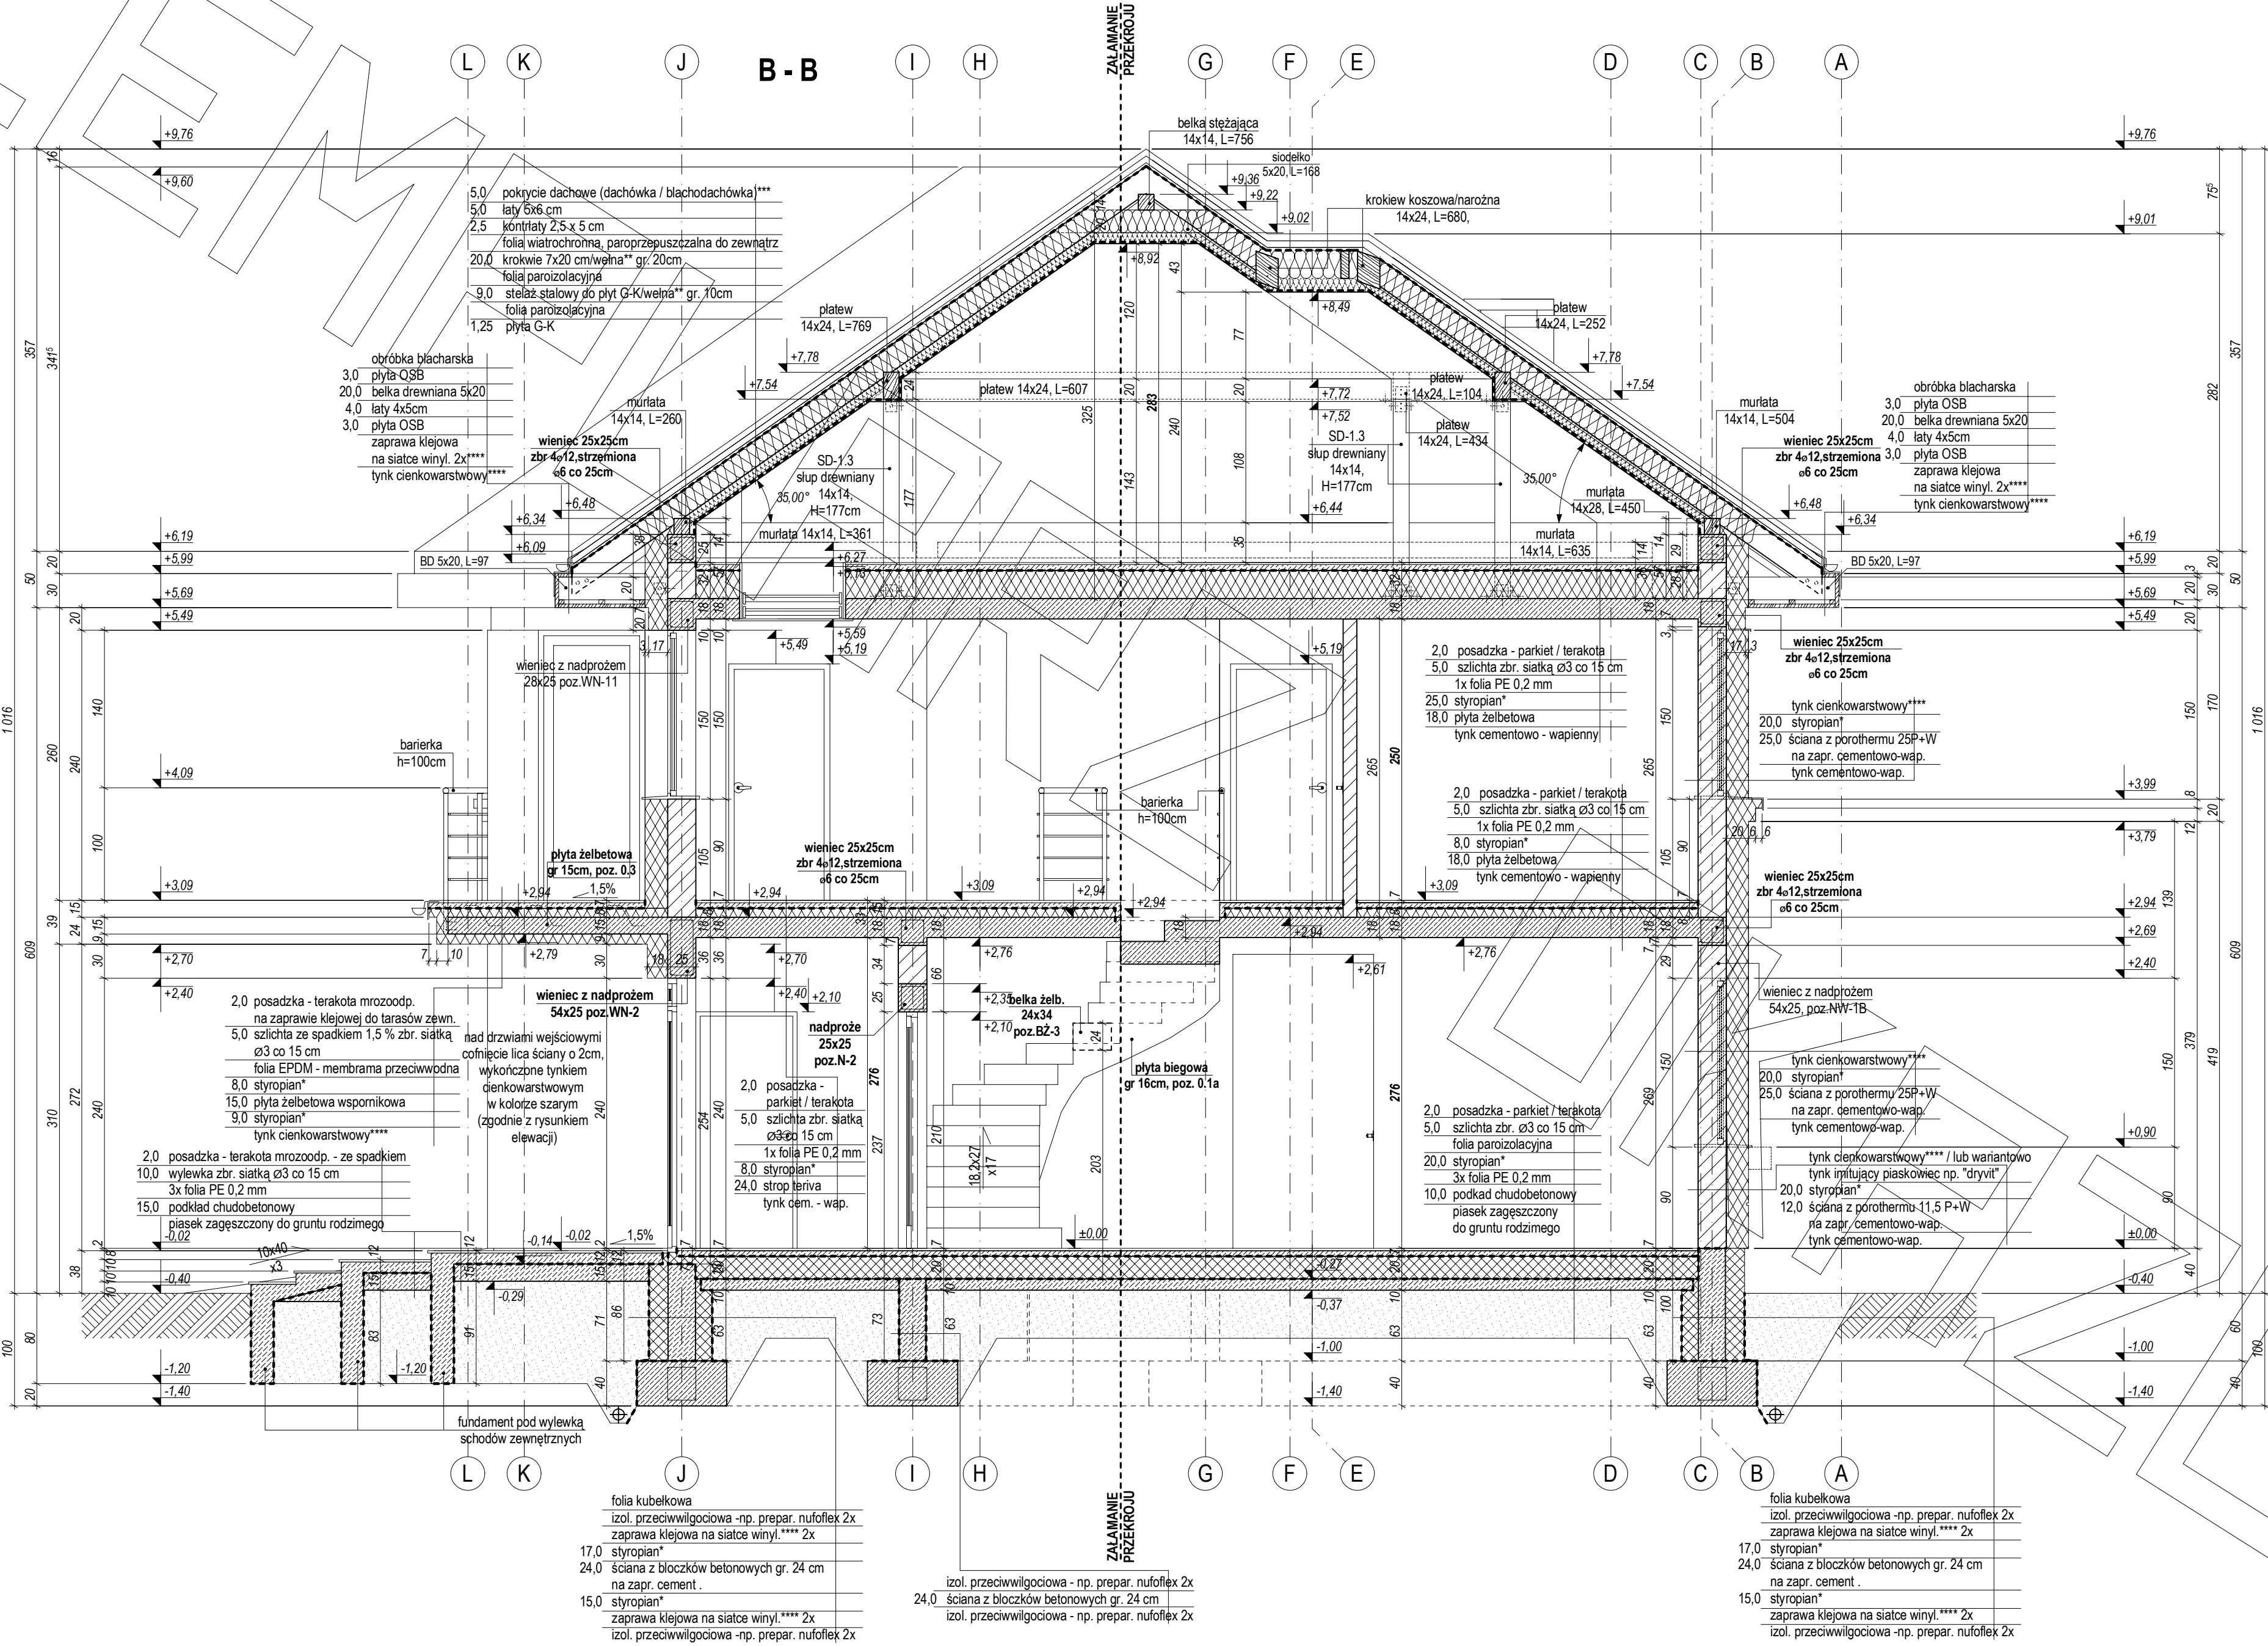

ELEWACJE

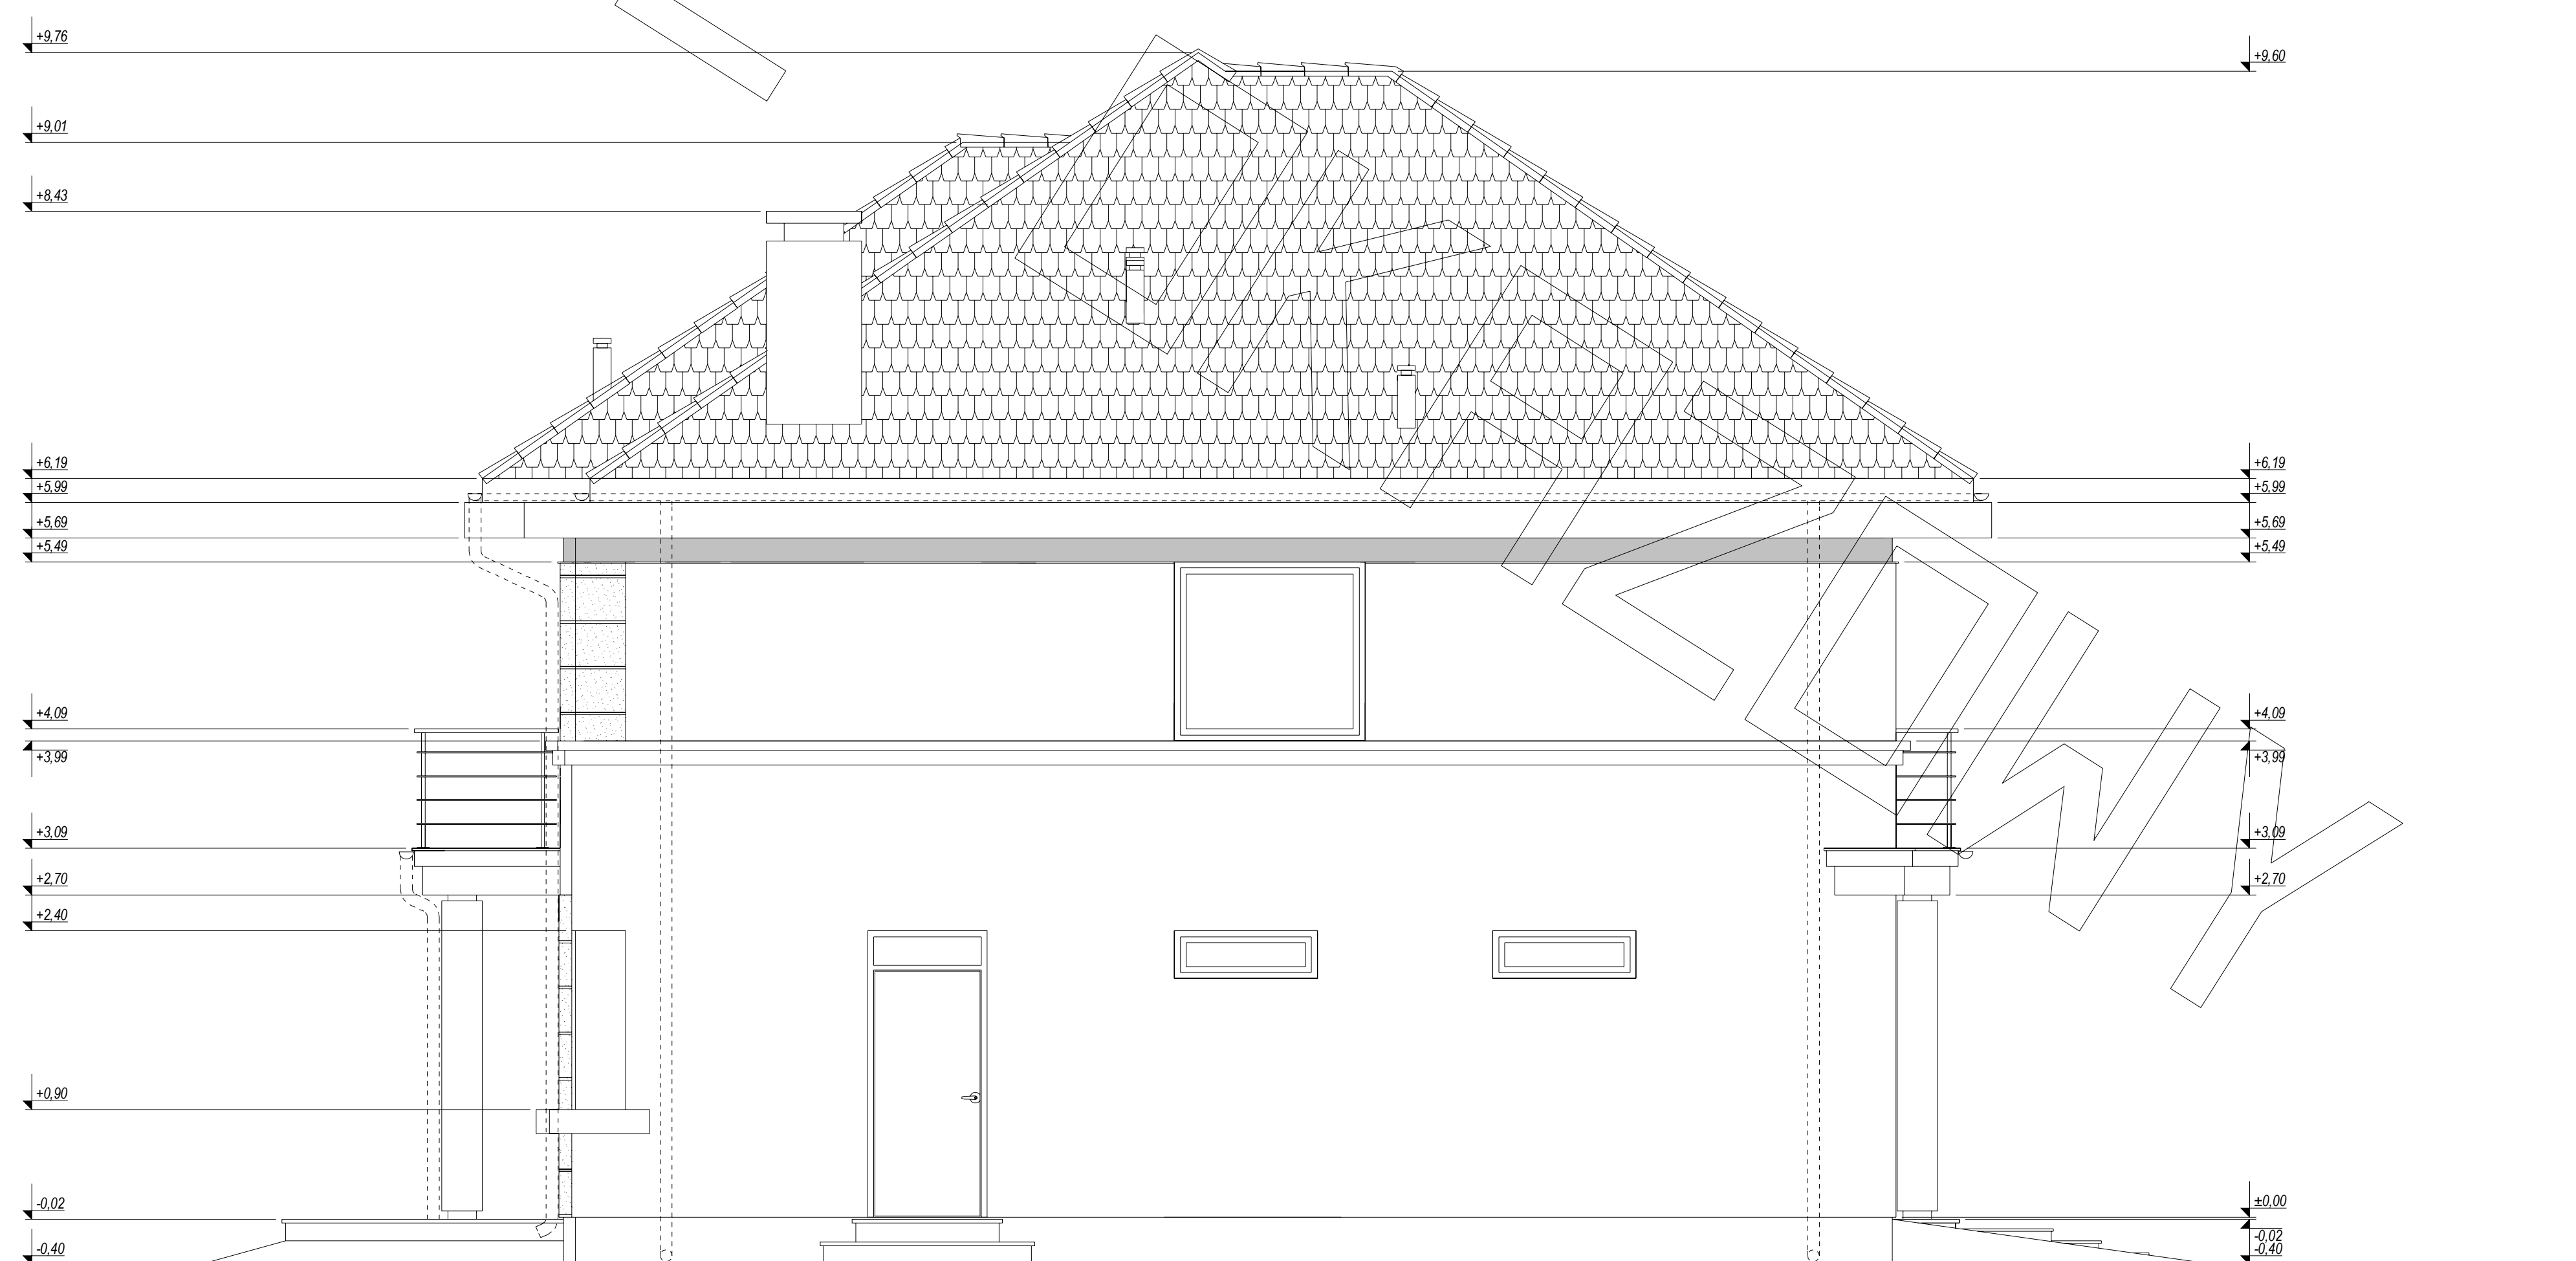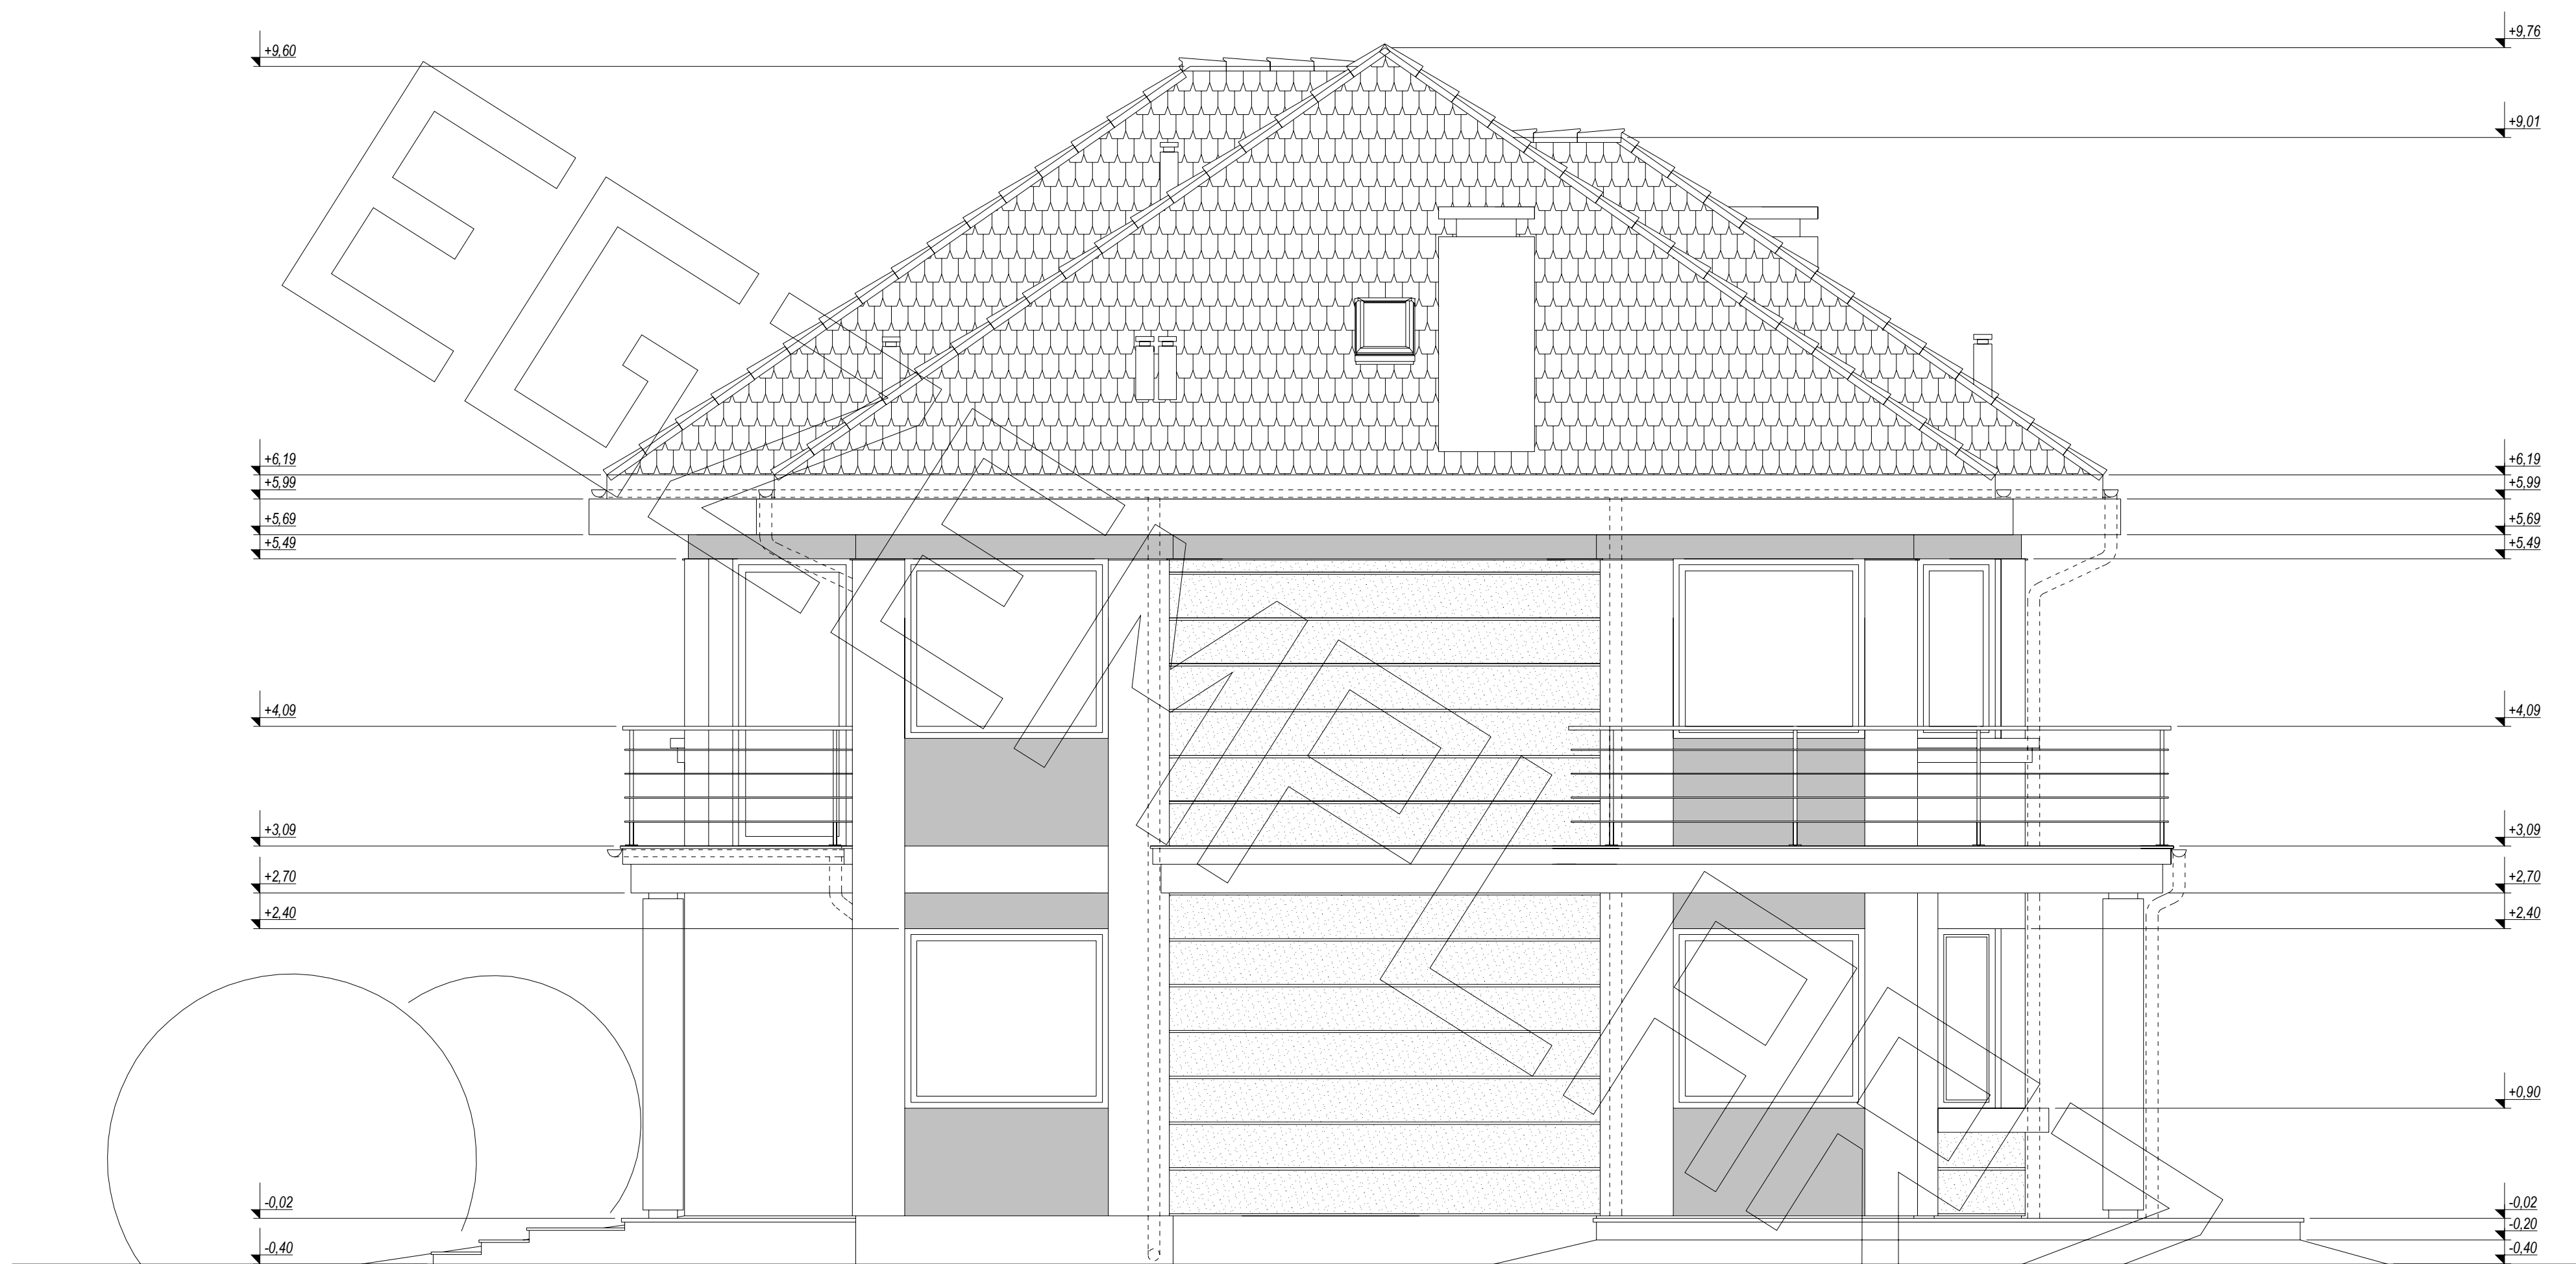

ELEWACJE

