



RZUT PARTERU

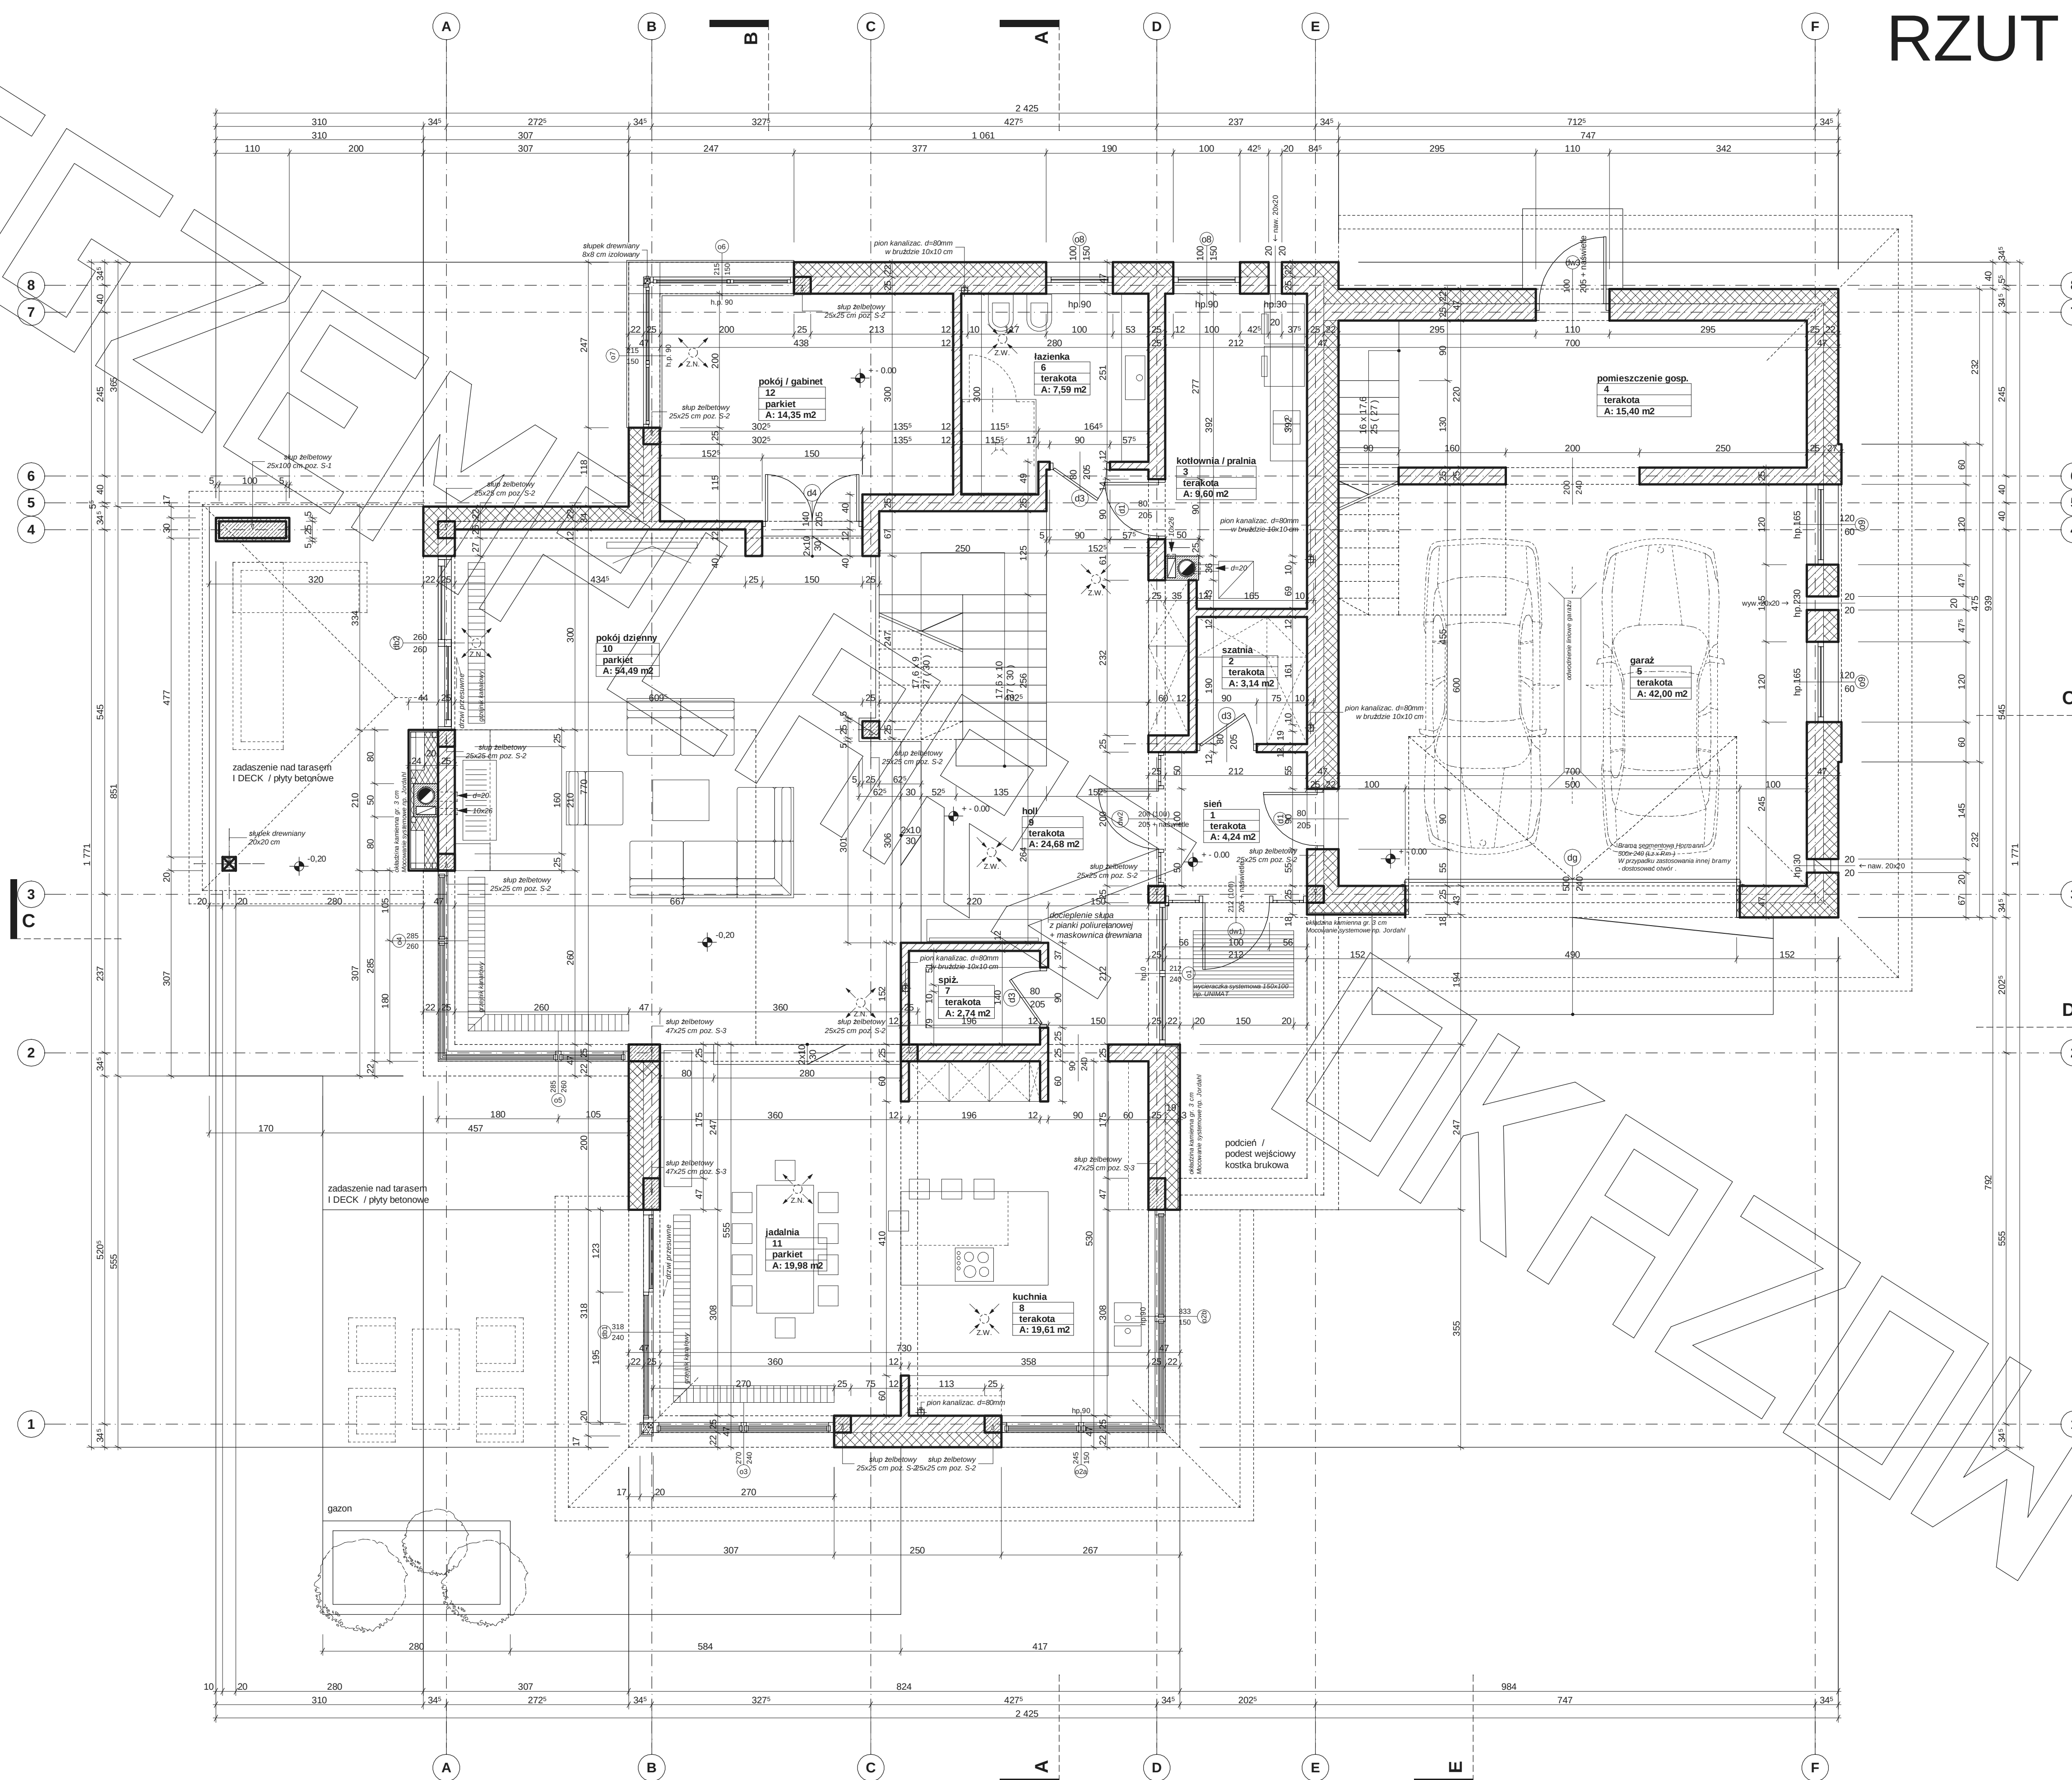




PRZEKRÓJ

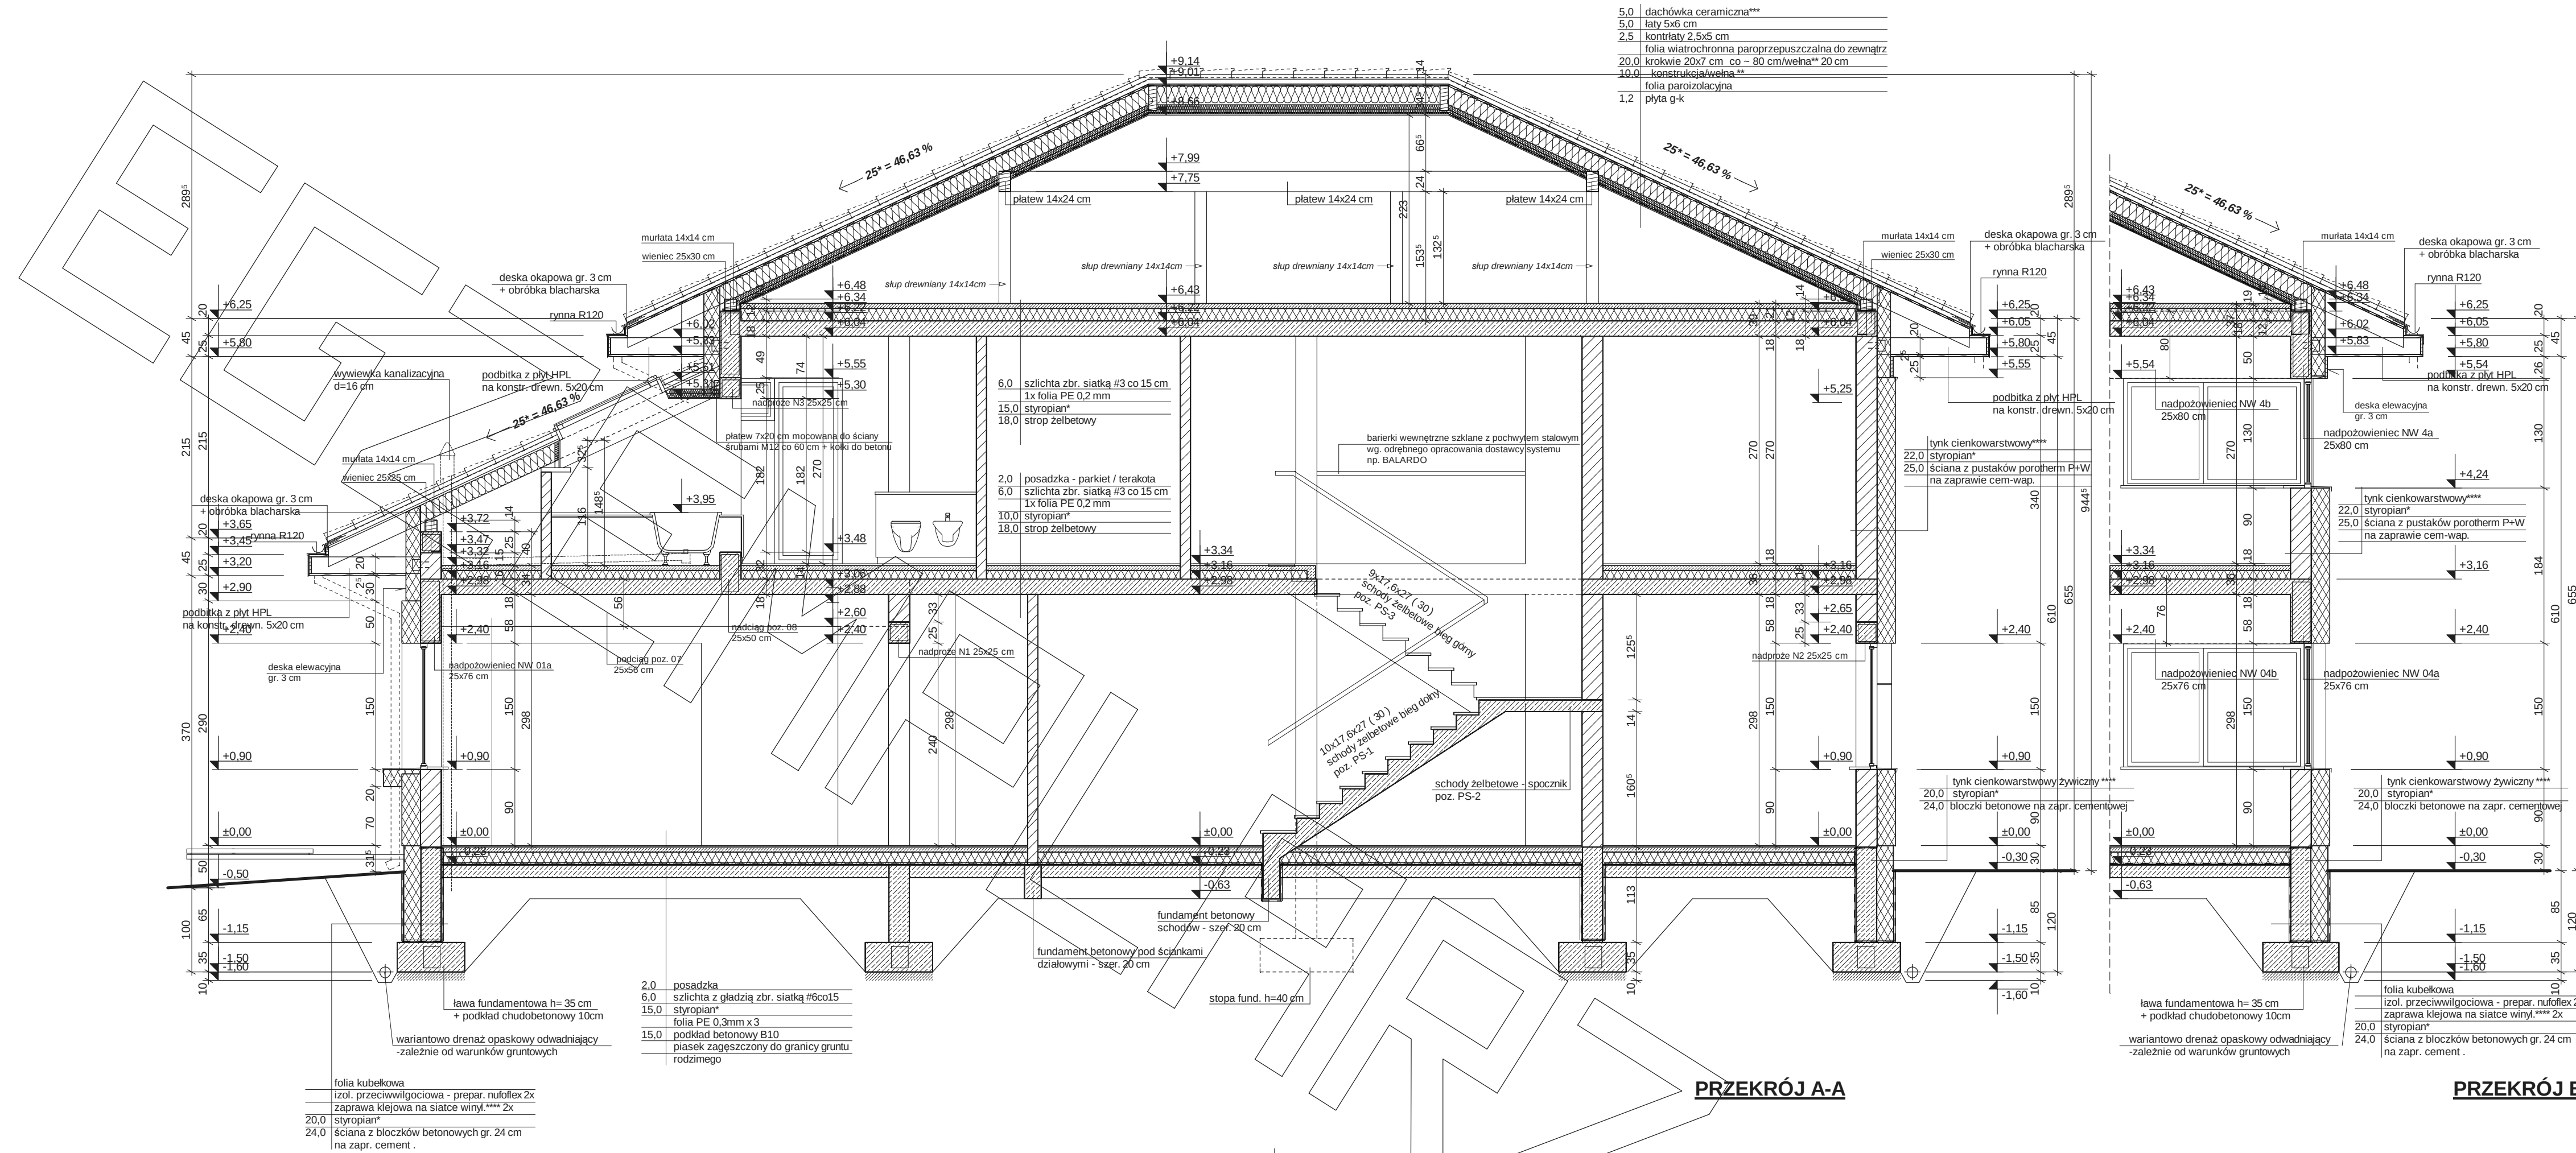

PRZEKRÓJ A-A

PRZEKRÓJ B

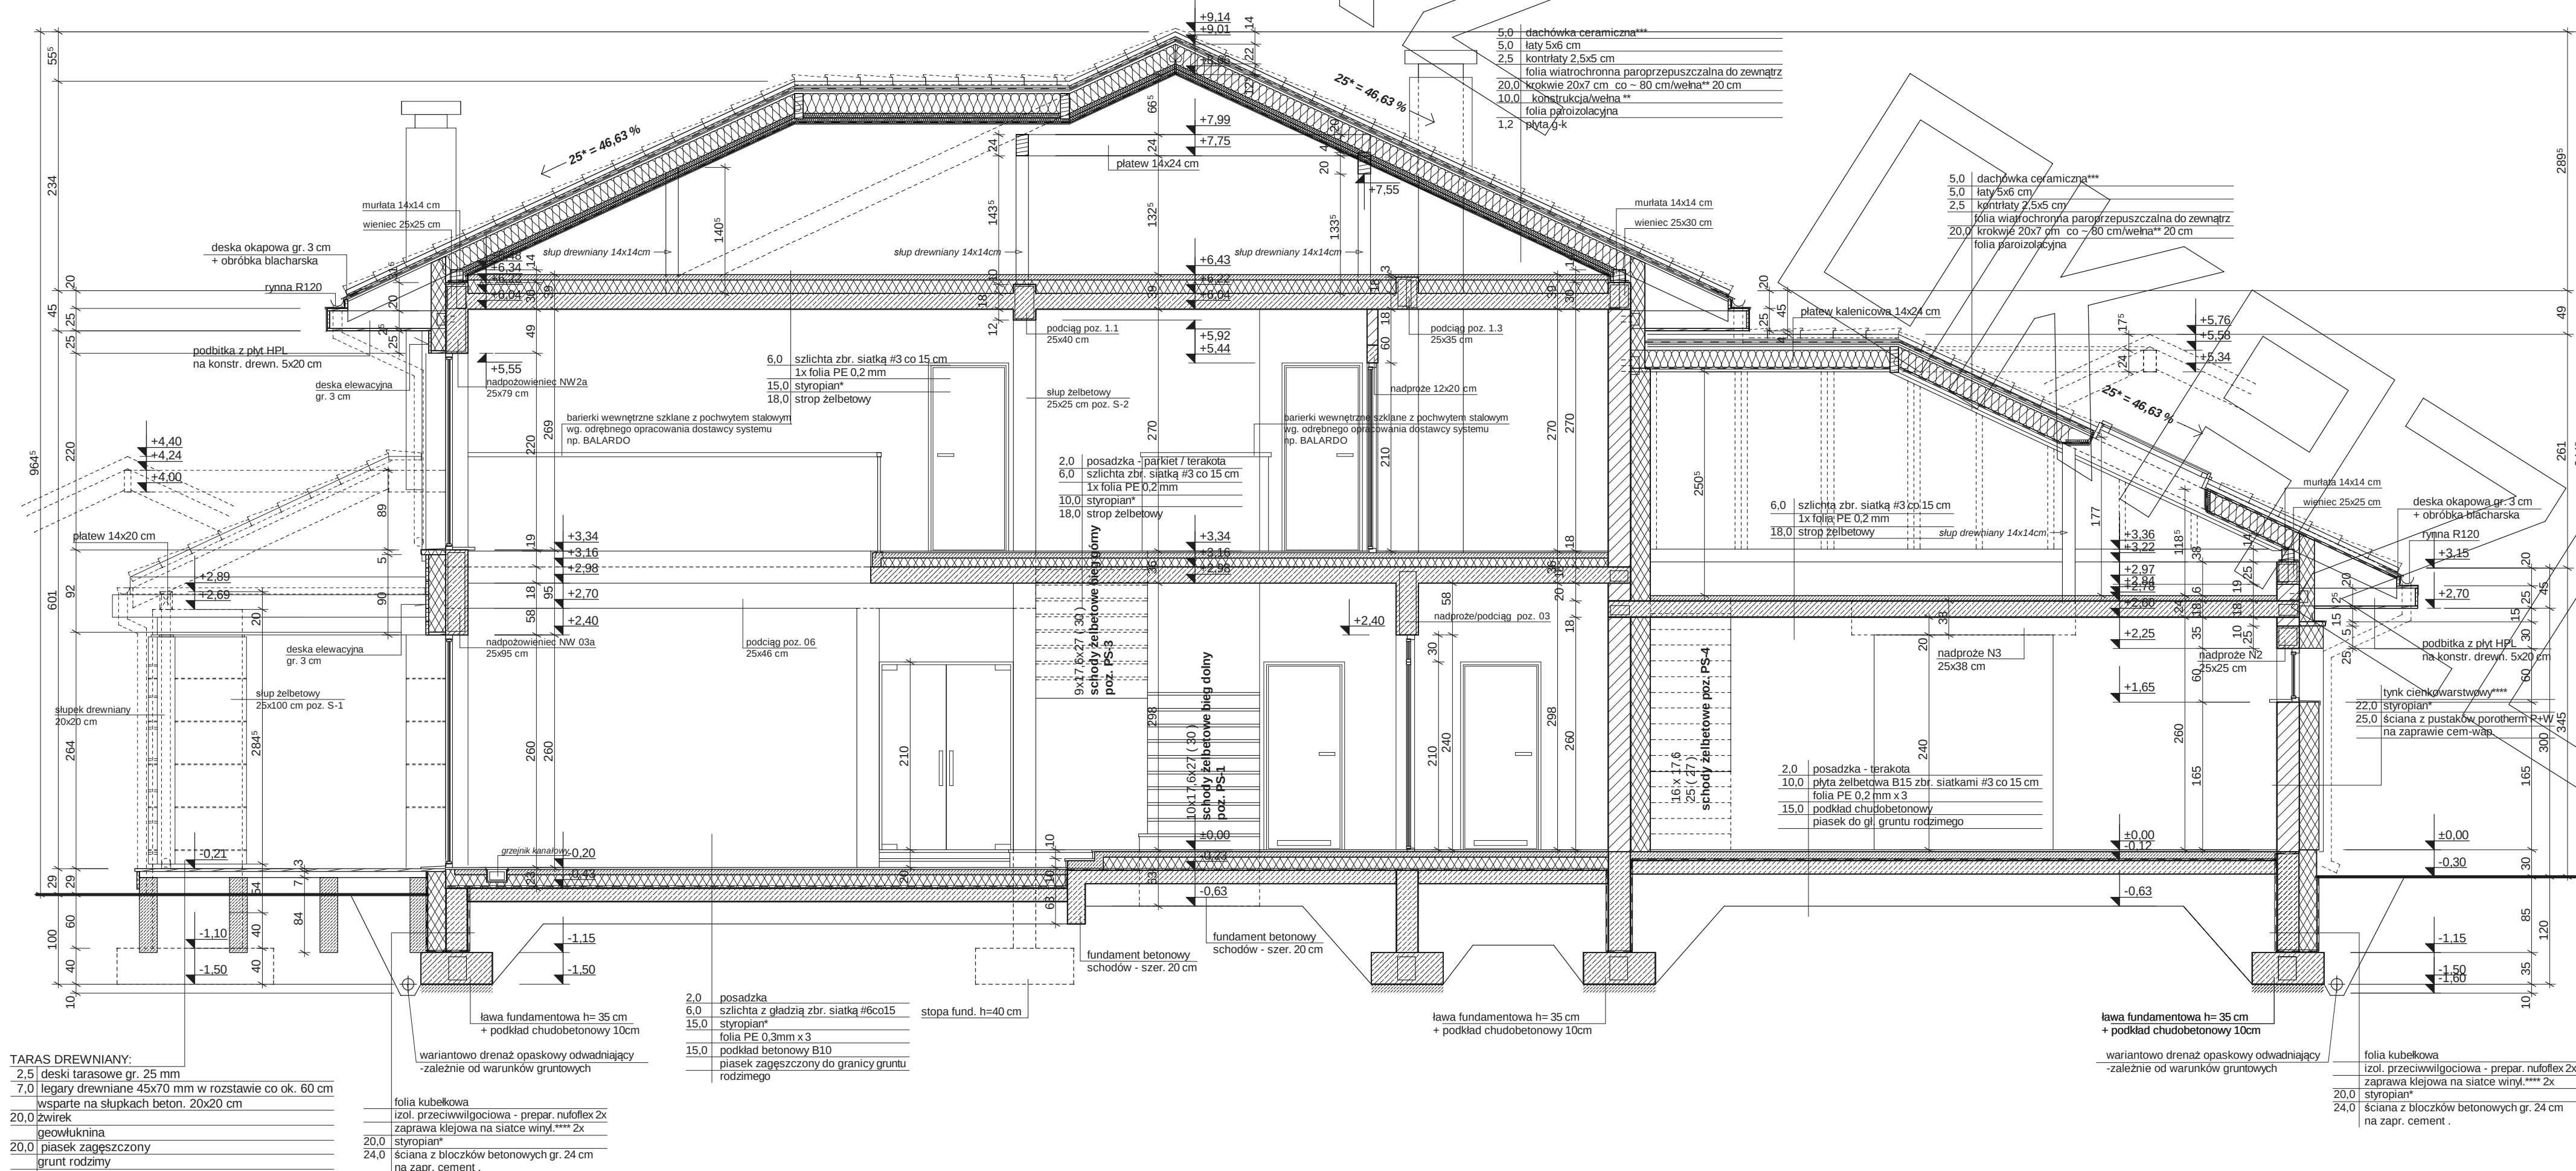

PRZEKRÓJ C-C

